


pianta platea scala 1/100

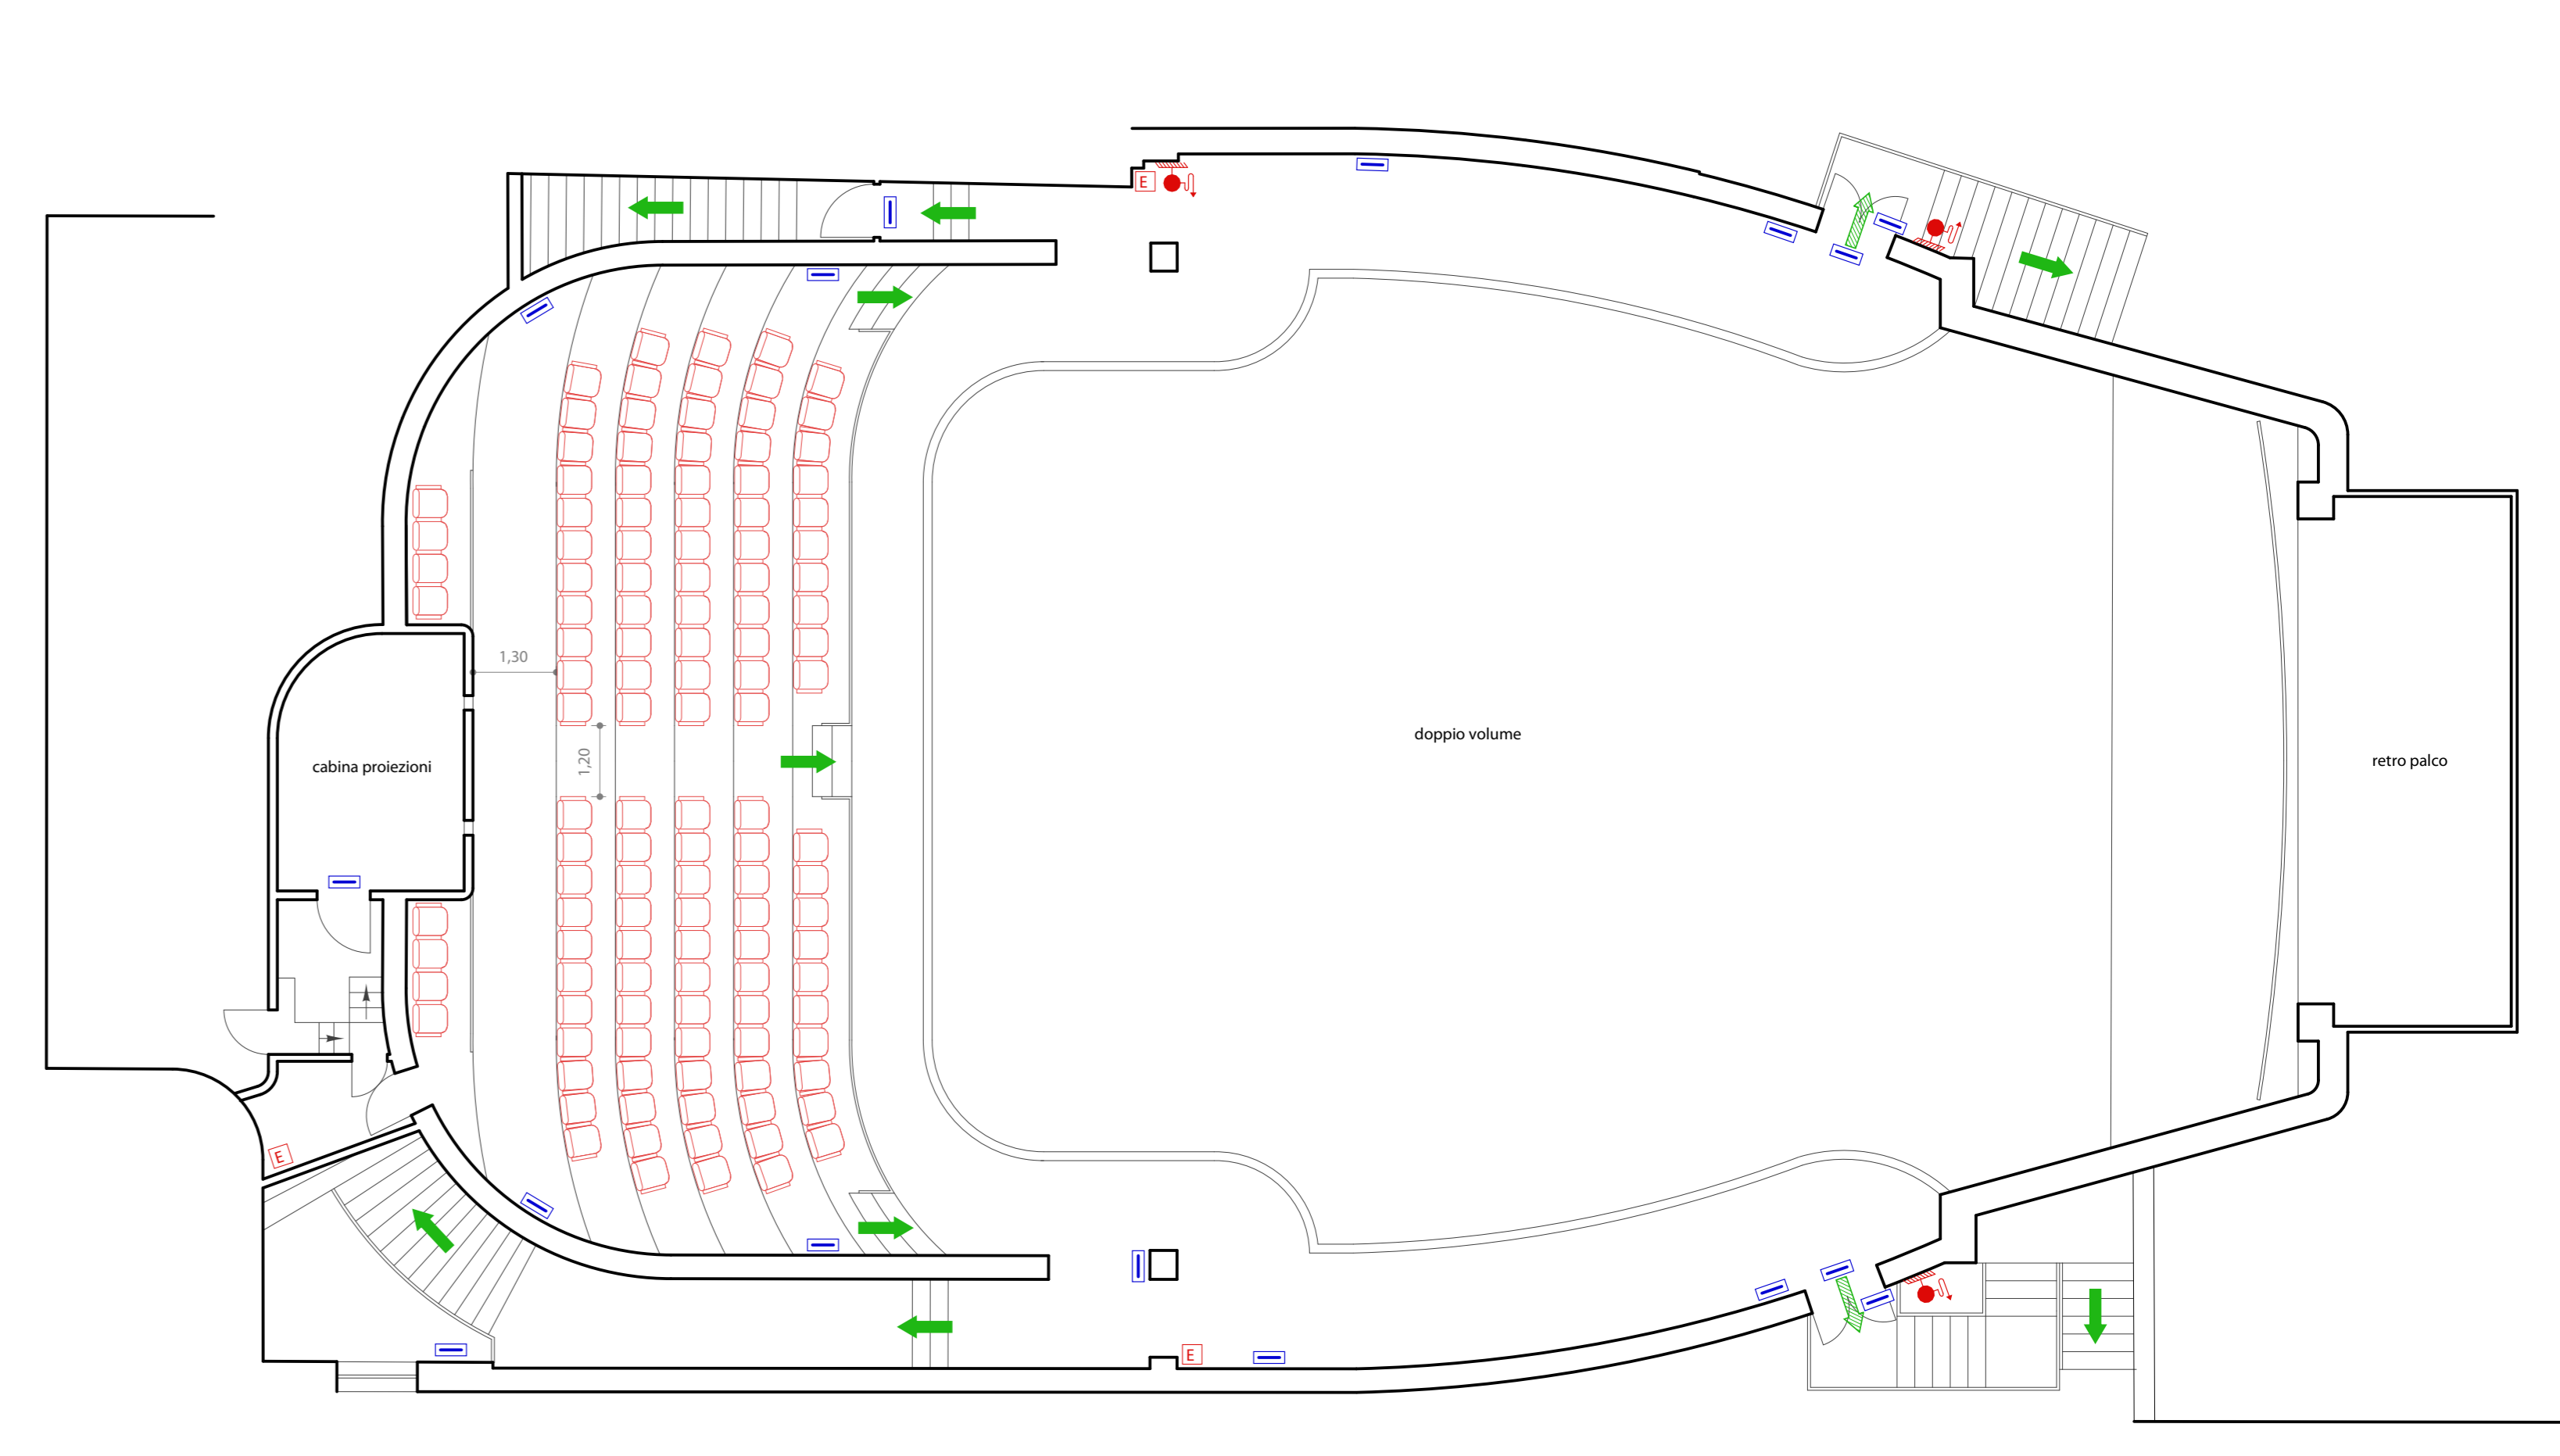

pianta galleria scala 1/100